



**NOTE:**


UNRAIP DECIDUOUS TREES OVER 1" CAL. WITH BURLAP OR ADHESIVE KINKLE HOIST TREE SNAP

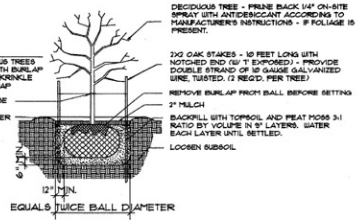

**TREE DETAIL**  
NO SCALE

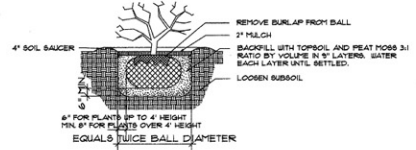

**SHRUB DETAIL**  
NO SCALE

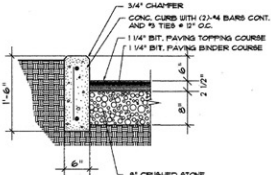

**CURB DETAIL**  
NO SCALE

PK	BOTANICAL NAME	COMMON NAME	QTY	SPC.	BALL HGT	NOTES
1	<i>Dioscorea Alata</i>	Spelt Leaf Japanese Maple	1	1	18" H	6"
2	<i>Fagus Sylvatica 'Majestica'</i>	European Spelt Leaf Beech	1	1	18" H	6"
3	<i>Malva Sargenti</i>	Sargent Crabapple	3	1	18" H	6"
4	<i>Illex Alaternus 'Fosteri'</i>	Foster's Holly No. 2	1	1	18" H	6"
5	<i>Amelanchier Arborica</i>	Doory Serviceberry	1	1	18" H	6"
6	<i>Ipheiodendron 'MUN'</i>		41	3" O.C.	18"	
7	<i>Prunella Spinos 'Whitwood'</i>	Blush Chickadee	33	3" O.C.	18"	24"
8	<i>Buonymia alata 'Compacta'</i>	Clipped Buonymus	13	4" O.C.	18"	36"

**PLANTING NOTES**

- The Contractor shall be responsible for the staking and layout of the plantings on the project. Verify the planting signs in the field with the DDC Representative prior to opening any planting pits or beds.
- The Contractor is hereby notified of the existence of underground utility and drain lines. The Contractor shall verify the location and protect all utilities prior to the commencement of digging operations. Notify the DDC Representative of any conflicts.
- The Contractor shall prepare a cultivated bed around each group of shrub and/or trees, the same size as shown on the plan. The entire bed shall be enclosed. Mulch no deeper than 2". Keep away from trunks and stems of plant material. Use aged rounded lumber, such.
- A crisp soil defined edge shall be developed between any shrub and the adjoining lawn and/or paved area.
- Only nursery grown plant material shall be used. Collected plant material is not acceptable and will be rejected.
- The Contractor shall be responsible for the complete removal of all binding cords and ropes from the trunks of all shrub and ornamental trees immediately after planting. Remove all burp (plastic, waxed, and unwaxed) from balls before planting. Identification tags and ribbons shall be removed from all plant materials at the time of planting. This database shall be removed from all trees prior to planting.
- Medium spreading shrubs shall be planted no closer than 30" to any adjoining wall or paved area. Large spreading shrubs shall be planted no closer than 36" to any adjoining wall or paved area.
- All plants shall be planted in accordance with accepted industry standards, and shall be warranted for a period of one (1) year following final acceptance.

**GENERAL NOTES**

- A Cut existing bituminous paving as indicated to install raised curb. Provide 6" high x 6" wide concrete curb along perimeter of raised area. Fill raised curb with 6" top soil and seed.
- B Provide seeding of area indicated.
- C Provide seeding of area indicated.

26 C

Design & Construction Division  
Langston/Norbury 443046 - 0000

UNIVERSITY OF KENTUCKY  
LANDSCAPING PLAN  
SPORTS TICKET OFFICE  
UNIVERSITY OF KENTUCKY  
LEWIS & CLARK COLLEGE  
DESIGN AND CONSTRUCTION

PROJECT NO. 1001  
DATE: 04/02/10  
DRAWN BY: [Signature]  
CHECKED BY: [Signature]  
DESIGNED BY: [Signature]  
REVISION:

drawing no. AI

26 C.C. 000257