


1 WALL SECTION
 A-4.1 3/4" = 1'-0"

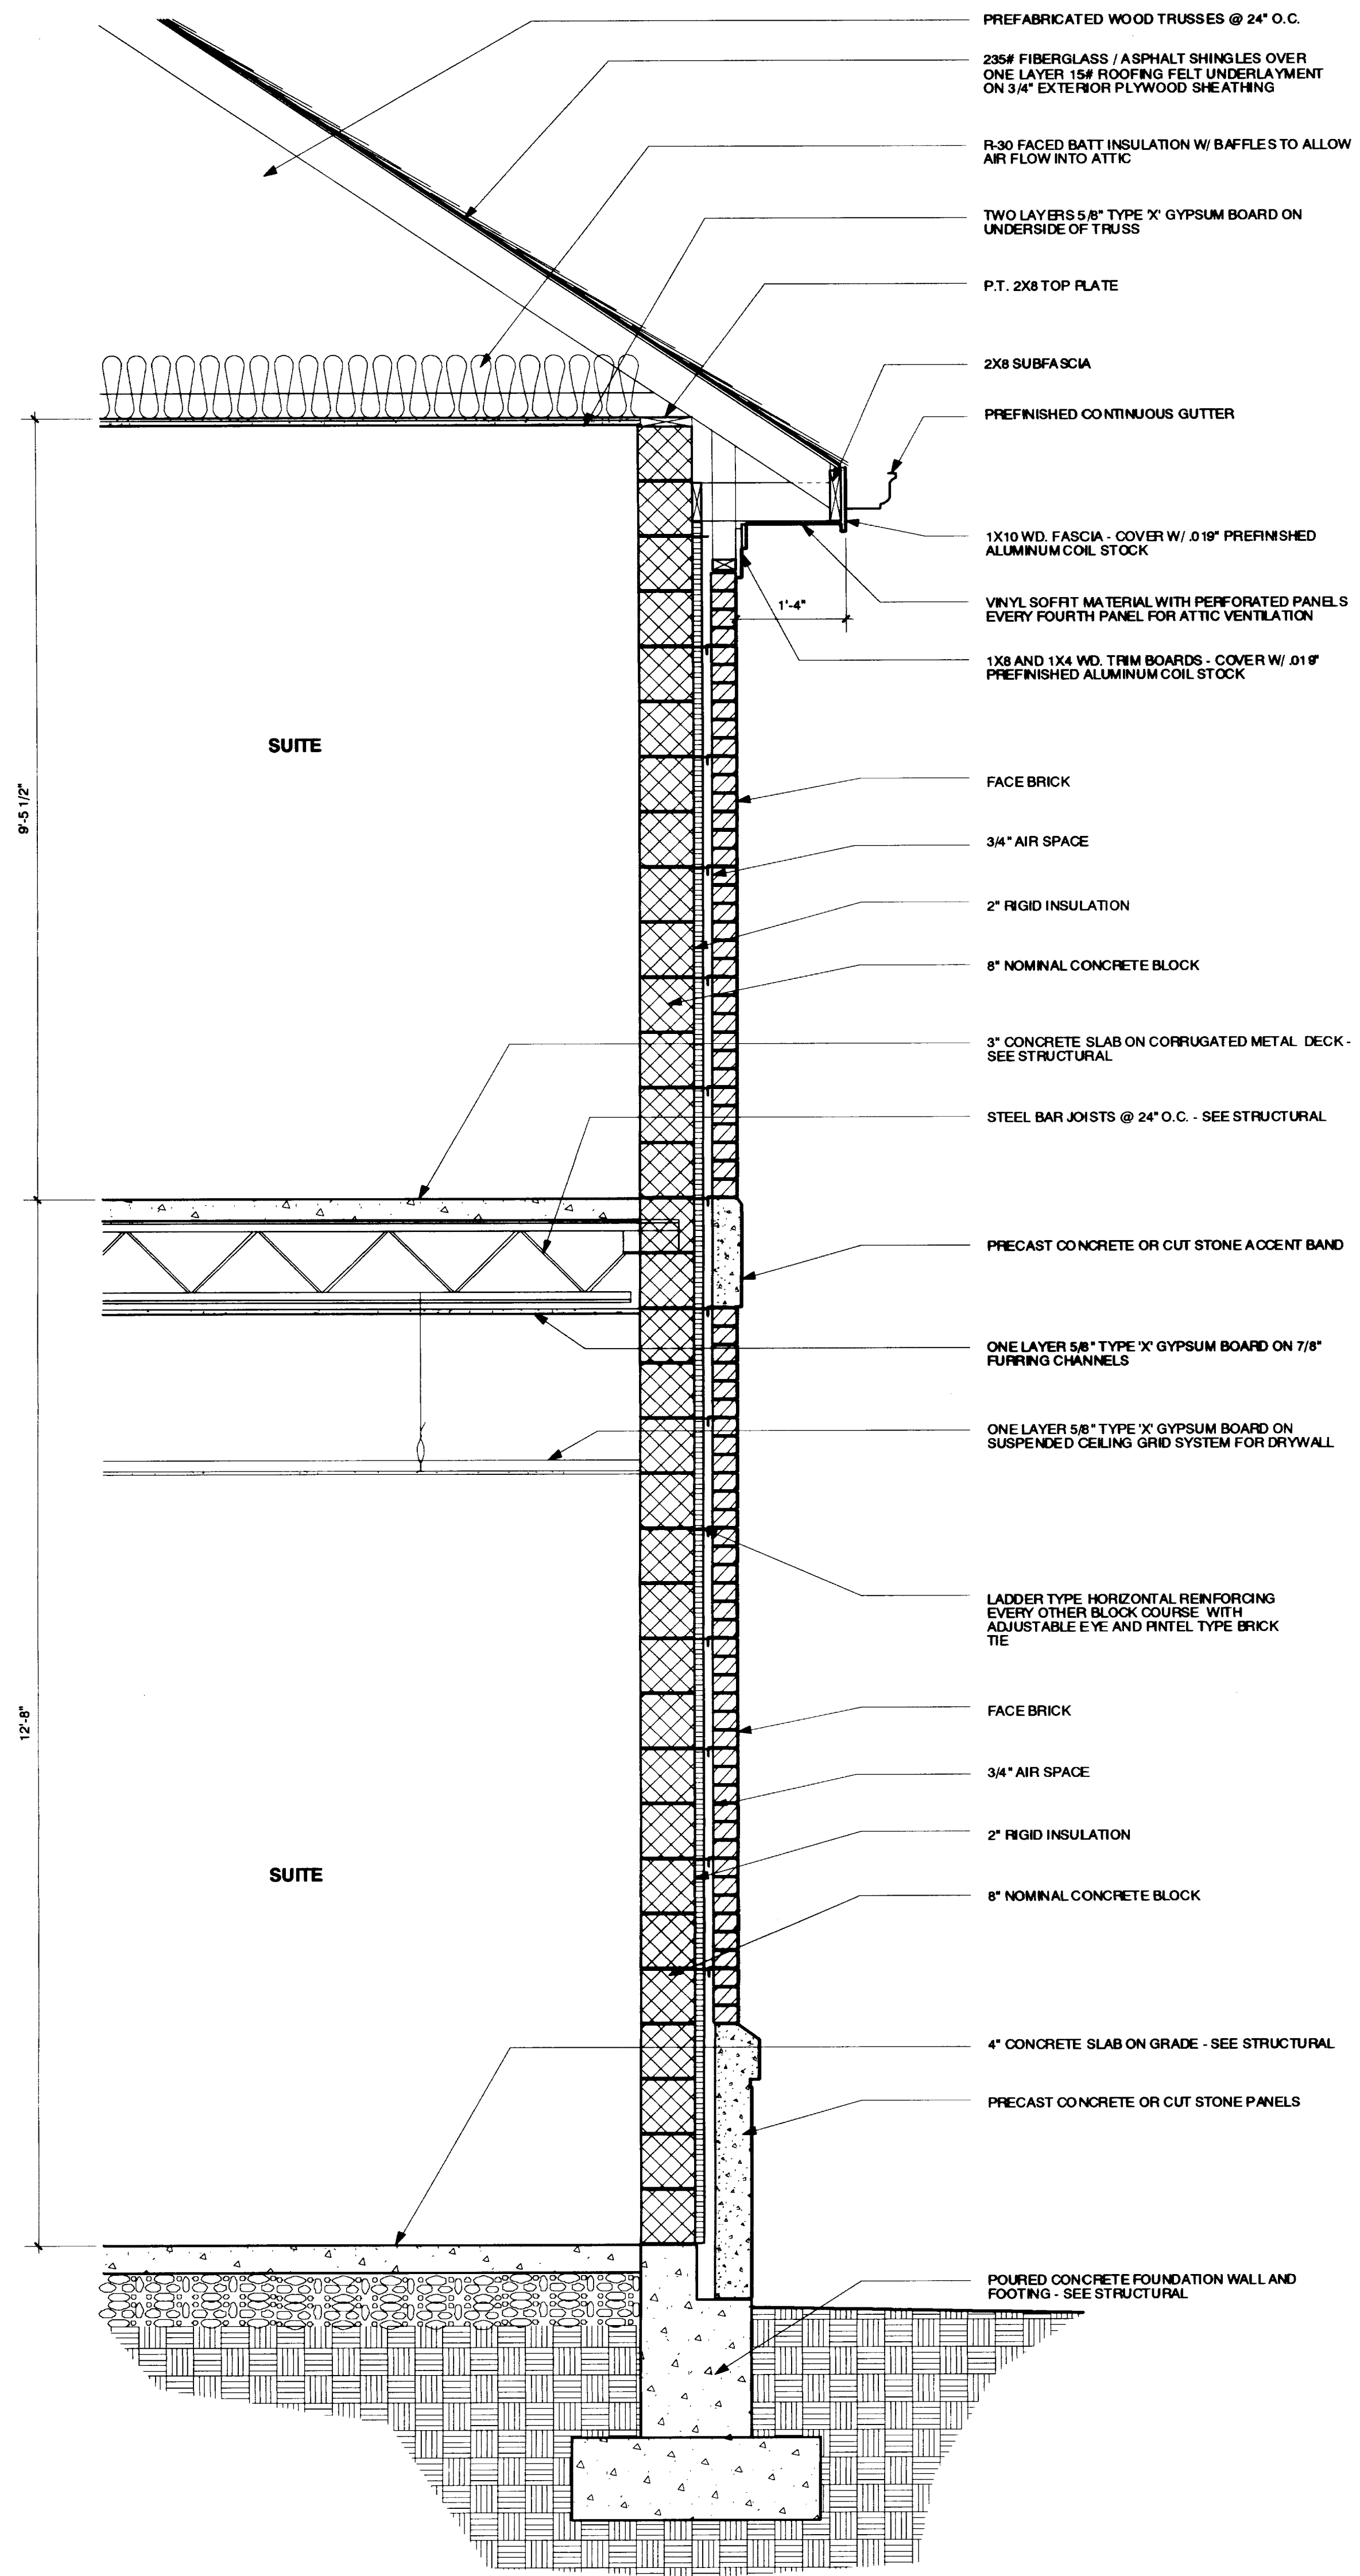

2 WALL SECTION
 A-4.1 3/4" = 1'-0"