

BUILDING 0504 FINISH SCHEDULE


RM.#	ROOM	FLOOR	BASE	WALLS				CEILING	RM.#	REMARKS
				NORTH	EAST	SOUTH	WEST			
BASEMENT										
B01	CORRIDOR	RTF	RVB	CMU-P	CMU-P	ES-CONC	CMU-P	ARGB	B01	
B02	MECHANICAL	CONC	RVB	ES-CONC	CMU-P	ES-CONC	ES-CONC	NONE	B02	
B03	LAUNDRY	RTF	RVB	CMU-P	CMU-P	ES-CONC	CMU-P	ARGB	B03	
B04	STORAGE	CONC	RVB	CMU-P	ES-CONC	CMU-P	CMU-P	ARGB	B04	
B05	ELEVATOR MACHINE ROOM	CONC	RVB	CMU-P	ES-CONC	ES-CONC	CMU-P	ARGB	B05	
B06	COMMUNICATIONS CLOSET	CONC	RVB	CMU-P	CMU-P	ES-CONC	ES-CONC	NONE	B06	
B07	CORRIDOR	RTF	RVB	CMU-P	CMU-P	ES-CONC	CMU-P	ARGB	B07	
B08	STAIR #2	RT&R	RVB	CMU-P	CMU-P	ES-CONC	CMU-P	NONE	B08	
FIRST FLOOR										
100	STAIR #1	RT&R	RVB	CMU-P	CMU-P	CMU-P	CMU-P	APC	100	
101	LIVING	CPT-1	RVB	CMU-P	CMU-P	CMU-P	CMU-P	APC	101	
102	DINING	RTF	RVB	CMU-P	CMU-P	CMU-P	CMU-P	APC	102	
103	KITCHENETTE	RTF	RVB	CMU-P	CMU-P	CMU-P	CMU-P	ARGB	103	
104	KITCHENETTE STORAGE	RTF	RVB	CMU-P	CMU-P	CMU-P	CMU-P	APC	104	
105	COMMUNICATIONS CLOSET	RTF	RVB	CMU-P	CMU-P	CMU-P	CMU-P	NONE	105	
106	JANITOR CLOSET	RTF	RVB	CMU-P	CMU-P	CMU-P	CMU-P	APC	106	
107	WOMEN'S TOILET	CT	CTB	CMU-P	CMU-P	CMU-P	CMU-P	ARGB	107	
108	MEN'S TOILET	CT	CTB	CMU-P	CMU-P	CMU-P	CMU-P	ARGB	108	
109	CORRIDOR	CPT-1	RVB	CMU-P	CMU-P	CMU-P	CMU-P	ARGB	109	
110	SUITE	CPT-2	RVB	CMU-P	CMU-P	CMU-P	CMU-P	ARGB	110	
110A	TOILET	CT	CTB	CMU-P	CMU-P	CMU-P	CMU-P	ARGB	110A	
111	SUITE	CPT-1	RVB	CMU-P	CMU-P	CMU-P	CMU-P	ARGB	111	
111A	TOILET	CT	CTB	CMU-P	CMU-P	CMU-P	CMU-P	ARGB	111A	
112	STAIR #2	RT&R	RVB	CMU-P	CMU-P	CMU-P	CMU-P	ARGB	112	
113	CORRIDOR	CPT-1	RVB	CMU-P	CMU-P	CMU-P	CMU-P	ARGB	113	
114	SUITE	CPT-2	RVB	CMU-P	CMU-P	CMU-P	CMU-P	ARGB	114	
114A	TOILET	CT	CTB	CMU-P	CMU-P	CMU-P	CMU-P	ARGB	114A	
115	SUITE	CPT-2	RVB	CMU-P	CMU-P	CMU-P	CMU-P	ARGB	115	
115A	TOILET	CT	CTB	CMU-P	CMU-P	CMU-P	CMU-P	ARGB	115A	
116	STAIR #3	RT&R	RVB	CMU-P	CMU-P	ES-CONC	CMU-P	NONE	116	
117	CORRIDOR	CPT-1	RVB	CMU-P	CMU-P	CMU-P	CMU-P	ARGB	117	
118	RESIDENT DIRECTOR	CPT-2	RVB	CMU-P	CMU-P	CMU-P	CMU-P	ARGB	118	
118A	TOILET	CT	CTB	CMU-P	CMU-P	CMU-P	CMU-P	ARGB	118A	
SECOND FLOOR										
200	STAIR #1	RT&R	RVB	CMU-P	CMU-P	CMU-P	CMU-P	APC	200	
201	TV LOUNGE	CPT-1	RVB	CMU-P	CMU-P	CMU-P	CMU-P	ARGB	201	
202	CHAPTER ROOM	CPT-1	RVB	CMU-P	CMU-P	CMU-P	CMU-P	ARGB	202	
203	VENDING	RTF	RVB	CMU-P	CMU-P	CMU-P	CMU-P	APC	203	
204	JANITOR CLOSET	RTF	RVB	CMU-P	CMU-P	CMU-P	CMU-P	APC	204	
205	STORAGE	RTF	RVB	CMU-P	CMU-P	CMU-P	CMU-P	APC	205	
206	SUITE	CPT-2	RVB	CMU-P	CMU-P	CMU-P	CMU-P	APC	206	
206A	TOILET	CT	CTB	CMU-P	CMU-P	CMU-P	CMU-P	ARGB	206A	
207	CORRIDOR	CPT-1	RVB	CMU-P	CMU-P	CMU-P	CMU-P	ARGB	207	
208	SUITE	CPT-2	RVB	CMU-P	CMU-P	CMU-P	CMU-P	ARGB	208	
208A	TOILET	CT	CTB	CMU-P	CMU-P	CMU-P	CMU-P	ARGB	208A	
209	SUITE	CPT-2	RVB	CMU-P	CMU-P	CMU-P	CMU-P	ARGB	209	
209A	TOILET	CT	CTB	CMU-P	CMU-P	CMU-P	CMU-P	ARGB	209A	
210	CORRIDOR	CPT-1	RVB	CMU-P	CMU-P	CMU-P	CMU-P	ARGB	210	
211	SUITE	CPT-2	RVB	CMU-P	CMU-P	CMU-P	CMU-P	ARGB	211	
211A	TOILET	CT	CTB	CMU-P	CMU-P	CMU-P	CMU-P	ARGB	211A	
212	SUITE	CPT-2	RVB	CMU-P	CMU-P	CMU-P	CMU-P	ARGB	212	
212A	TOILET	CT	CTB	CMU-P	CMU-P	CMU-P	CMU-P	ARGB	212A	
213	STAIR #2	RT&R	RVB	CMU-P	CMU-P	CMU-P	CMU-P	ARGB	213	
214	STAIR #3	RT&R	RVB	CMU-P	CMU-P	CMU-P	CMU-P	ARGB	214	

BUILDING 0505 FINISH SCHEDULE


RM.#	ROOM	FLOOR	BASE	WALLS				CEILING	RM.#	REMARKS
				NORTH	EAST	SOUTH	WEST			
BASEMENT										
B01	CORRIDOR	RTF	RVB	CMU-P	CMU-P	ES-CONC	CMU-P	ARGB	B01	
B02	CORRIDOR	RTF	RVB	CMU-P	CMU-P	ES-CONC	ES-CONC	ARGB	B02	
B03	MECHANICAL	CONC	RVB	CMU-P	CMU-P	ES-CONC	ES-CONC	NONE	B03	
B04	LAUNDRY	RTF	RVB	ES-CONC	CMU-P	ES-CONC	CMU-P	ARGB	B04	
B05	STORAGE	CONC	RVB	CMU-P	ES-CONC	CMU-P	CMU-P	ARGB	B05	
B06	ELEVATOR MACHINE ROOM	CONC	RVB	CMU-P	ES-CONC	ES-CONC	CMU-P	ARGB	B06	
B07	COMMUNICATIONS CLOSET	CONC	RVB	CMU-P	ES-CONC	ES-CONC	CMU-P	NONE	B07	
B08	STORAGE	CONC	RVB	CMU-P	CMU-P	CMU-P	CMU-P-ES-CONC	NONE	B08	
B09	STAIR #2	RT&R	RVB	CMU-P	CMU-P	CMU-P	CMU-P	NONE	B09	
FIRST FLOOR										
100	STAIR #1	RT&R	RVB	CMU-P	CMU-P	CMU-P	CMU-P	ARGB	100	
101	LIVING	CPT-1	RVB	CMU-P	CMU-P	CMU-P	CMU-P	ARGB	101	
102	DINING	RTF	RVB	CMU-P	CMU-P	CMU-P	CMU-P	ARGB	102	
103	KITCHENETTE	RTF	RVB	CMU-P	CMU-P	CMU-P	CMU-P	ARGB	103	
104	RESIDENT DIRECTOR	CPT-2	RVB	CMU-P	CMU-P	CMU-P	CMU-P	ARGB	104	
104A	TOILET	CT	CTB	CMU-P	CMU-P	CMU-P	CMU-P	ARGB	104A	
105	COMMUNICATIONS CLOSET	RTF	RVB	CMU-P	CMU-P	CMU-P	CMU-P	APC	105	
106	JANITOR CLOSET	RTF	RVB	CMU-P	CMU-P	CMU-P	CMU-P	APC	106	
107	WOMEN'S TOILET	CT	CTB	CMU-P	CMU-P	CMU-P	CMU-P	ARGB	107	
108	MEN'S TOILET	CT	CTB	CMU-P	CMU-P	CMU-P	CMU-P	ARGB	108	
109	CORRIDOR	CPT-1	RVB	CMU-P	CMU-P	CMU-P	CMU-P	ARGB	109	
110	SUITE	CPT-2	RVB	CMU-P	CMU-P	CMU-P	CMU-P	ARGB	110	
110A	TOILET	CT	CTB	CMU-P	CMU-P	CMU-P	CMU-P	ARGB	110A	
111	SUITE	CPT-2	RVB	CMU-P	CMU-P	CMU-P	CMU-P	ARGB	111	
111A	TOILET	CT	CTB	CMU-P	CMU-P	CMU-P	CMU-P	ARGB	111A	
112	STAIR #2	RT&R	RVB	CMU-P	CMU-P	CMU-P	CMU-P	ARGB	112	
113	CORRIDOR	CPT-1	RVB	CMU-P	CMU-P	CMU-P	CMU-P	ARGB	113	
114	SUITE	CPT-2	RVB	CMU-P	CMU-P	CMU-P	CMU-P	ARGB	114	
114A	TOILET	CT	CTB	CMU-P	CMU-P	CMU-P	CMU-P	ARGB	114A	
115	SUITE	CPT-2	RVB	CMU-P	CMU-P	CMU-P	CMU-P	ARGB	115	
115A	TOILET	CT	CTB	CMU-P	CMU-P	CMU-P	CMU-P	ARGB	115A	
116	STAIR #3	RT&R	RVB	CMU-P	CMU-P	CMU-P	CMU-P	ARGB	116	
117	CORRIDOR	CPT-1	RVB	CMU-P	CMU-P	CMU-P	CMU-P	ARGB	117	
118	CORRIDOR	CPT-1	RVB	CMU-P	CMU-P	CMU-P	CMU-P	ARGB	118	
SECOND FLOOR										
200	STAIR #1	RT&R	RVB	CMU-P	CMU-P	CMU-P	CMU-P	ARGB	200	
201	N O T U S E D								201	
202	CHAPTER ROOM	CPT-1	RVB	CMU-P	CMU-P	CMU-P	CMU-P	ARGB	202	
203	VENDING	RTF	RVB	CMU-P	CMU-P	CMU-P	CMU-P	APC	203	
204	JANITOR CLOSET	RTF	RVB	CMU-P	CMU-P	CMU-P	CMU-P	APC	204	
205	CORRIDOR	CPT-1	RVB	CMU-P	CMU-P	CMU-P	CMU-P	ARGB	205	
206	SUITE	CPT-2	RVB	CMU-P	CMU-P	CMU-P	CMU-P	ARGB	206	
206A	TOILET	CT	CTB	CMU-P	CMU-P	CMU-P	CMU-P	ARGB	206A	
207	STORAGE	RTF	RVB	CMU-P	CMU-P	CMU-P	CMU-P	APC	207	
208	CORRIDOR	CPT-1	RVB	CMU-P	CMU-P	CMU-P	CMU-P	ARGB	208	
209	SUITE	CPT-2	RVB	CMU-P	CMU-P	CMU-P	CMU-P	ARGB	209	
209A	TOILET	CT	CTB	CMU-P	CMU-P	CMU-P	CMU-P	ARGB	209A	
210	SUITE	CPT-2	RVB	CMU-P	CMU-P	CMU-P	CMU-P	ARGB	210	
210A	TOILET	CT	CTB	CMU-P	CMU-P	CMU-P	CMU-P	ARGB	210A	
211	STAIR #2	RT&R	RVB	CMU-P	CMU-P	CMU-P	CMU-P	ARGB	211	
212	CORRIDOR	CPT-1	RVB	CMU-P	CMU-P	CMU-P	CMU-P	ARGB	212	
213	SUITE	CPT-2	RVB	CMU-P	CMU-P	CMU-P	CMU-P	ARGB	213	
213A	TOILET	CT	CTB	CMU-P	CMU-P	CMU-P	CMU-P	ARGB	213A	
214	SUITE	CPT-2	RVB	CMU-P	CMU-P	CMU-P	CMU-P	ARGB	214	
214A	TOILET	CT	CTB	CMU-P	CMU-P	CMU-P	CMU-P	ARGB	214A	
215	STAIR #3	RT&R	RVB	CMU-P	CMU-P	CMU-P	CMU-P	ARGB	215	

NOTE: ALL STAIR LANDINGS HAVE V.C.T. TILE


- RT&R RUBBER TREAD & RISER
- CONC EXPOSED CONCRETE W/ CLEAR SEALER
- CPT CARPET TILE W/ RESILIENT REDUCER STRIPS AND ACCESSORIES
- MFR BY MANUFACTURER
- RVB-1 RESILIENT VINYL BASE (CARPET, RESILIENT TILE)
- CTB 2" X 2" CERAMIC TILE W/ COLORED GROUT (4" HIGH)
- RTF RESILIENT TILE FLOORING (12" X 12")
- CT 2" X 2" CERAMIC TILE W/ COLORED GROUT
- GB-P GYPSUM BOARD W/ PAINTED FINISH
- ES-CONC EXPOSED CONCRETE - PAINT
- APC REVEAL EDGE SUSPENDED ACOUSTIC CEILING PANEL (2X2)
- ARGB ABUSE RESISTANT GYPSUM BOARD
- SV SHEET VINYL
- CMU-P CONCRETE MASONRY UNIT - PAINTED

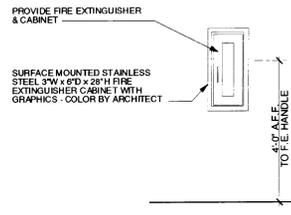


1 DETAIL - FIRE EXTINGUISHER CABINET
1/2" = 1'-0"

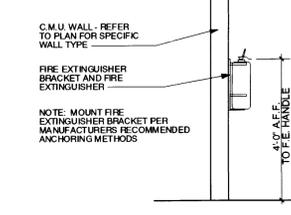


2 DETAIL - FIRE EXTINGUISHER
1/2" = 1'-0"

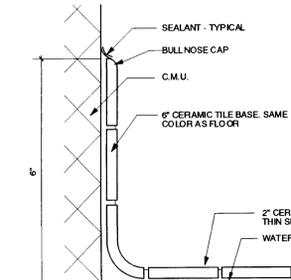


3 DETAIL - CERAMIC TILE BASE
6" = 1'-0"

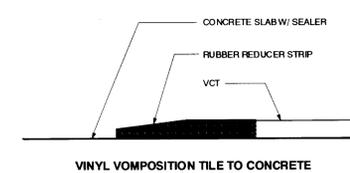

4 DETAIL - TRANSITION STRIP
FULL SCALE

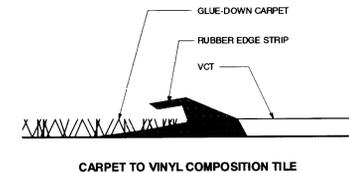

5 DETAIL - TRANSITION STRIP
FULL SCALE

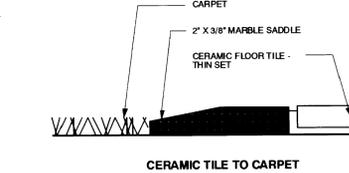

6 DETAIL - MARBLE SADDLE
FULL SCALE

