


PROPOSED FLOOR PLAN

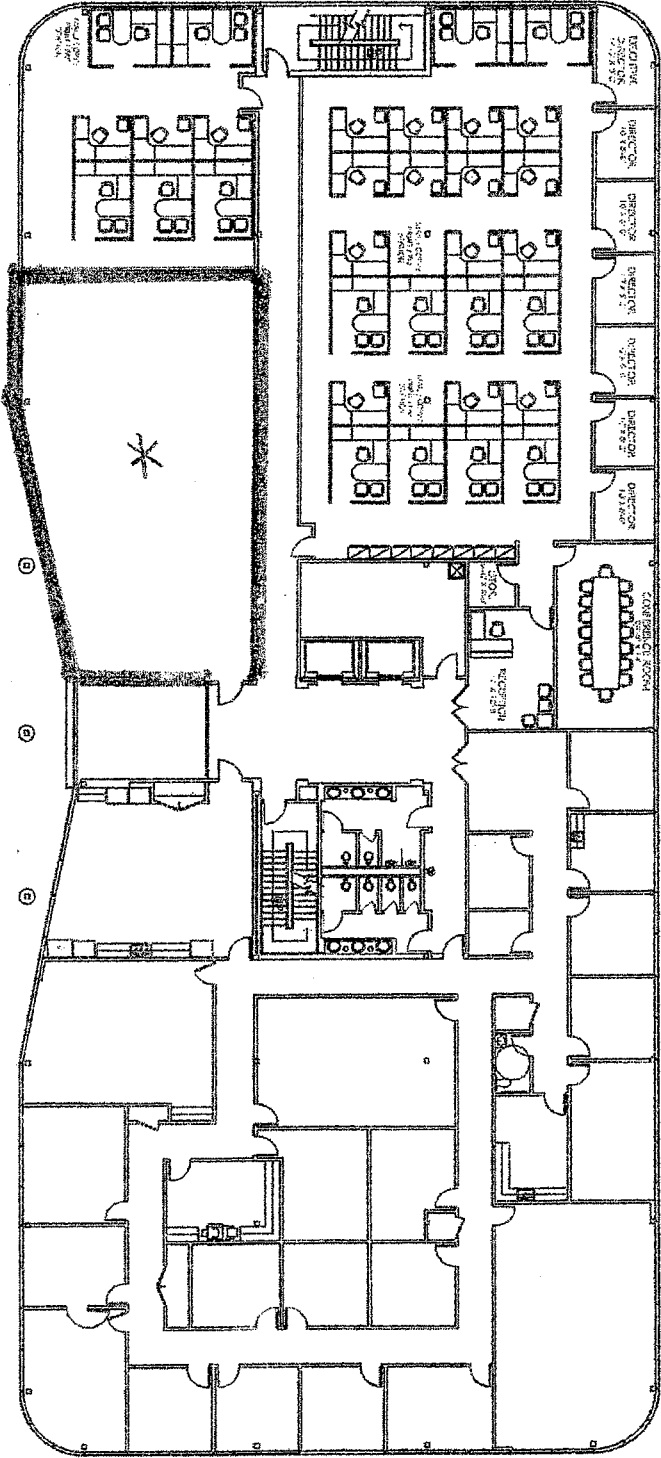

OVERALL ROOM DIMENSIONS ARE INTENDED TO REPRESENT GENERAL ROOM DIMENSIONS AND ARE NOT TO BE USED FOR CONSTRUCTION. DIMENSIONS SHALL BE FIELD VERIFIED PRIOR TO CONSTRUCTION.



A-2

FOUNTAIN COURT
2ND FLOOR

Cathy Burgess Interiors
 155 East Lake Street Suite 402 | Easton, PA 18042
 610 261 8150 | 610 261 8437

