


UNIVERSITY OF KENTUCKY COLLEGE OF AGRICULTURE
 SO. FARM: SOUTH FARM RESEARCH CENTER
 UNIVERSITY OF KENTUCKY
 COLLEGE OF AGRICULTURE
 SOUTH FARM DEVELOPMENT PROJECT

REVISIONS	DATE	CHK	DESCRIPTION	SUPPLIER


LINEAR MEASURE
 IN MM
 DRWS FOR:
 INFORMATION
 SUBMITTAL
 APPROVAL
 CONSTRUCTION
 OTHER

DESIGN: GBD5
 SCALE: 1/4"=1'-0"
 DATE: 02/12/04
 SHEET: **A1.1**
 FILE: CB A1-1PRT

AD&C
 ARCHITECTURE, DESIGN & CONSTRUCTION

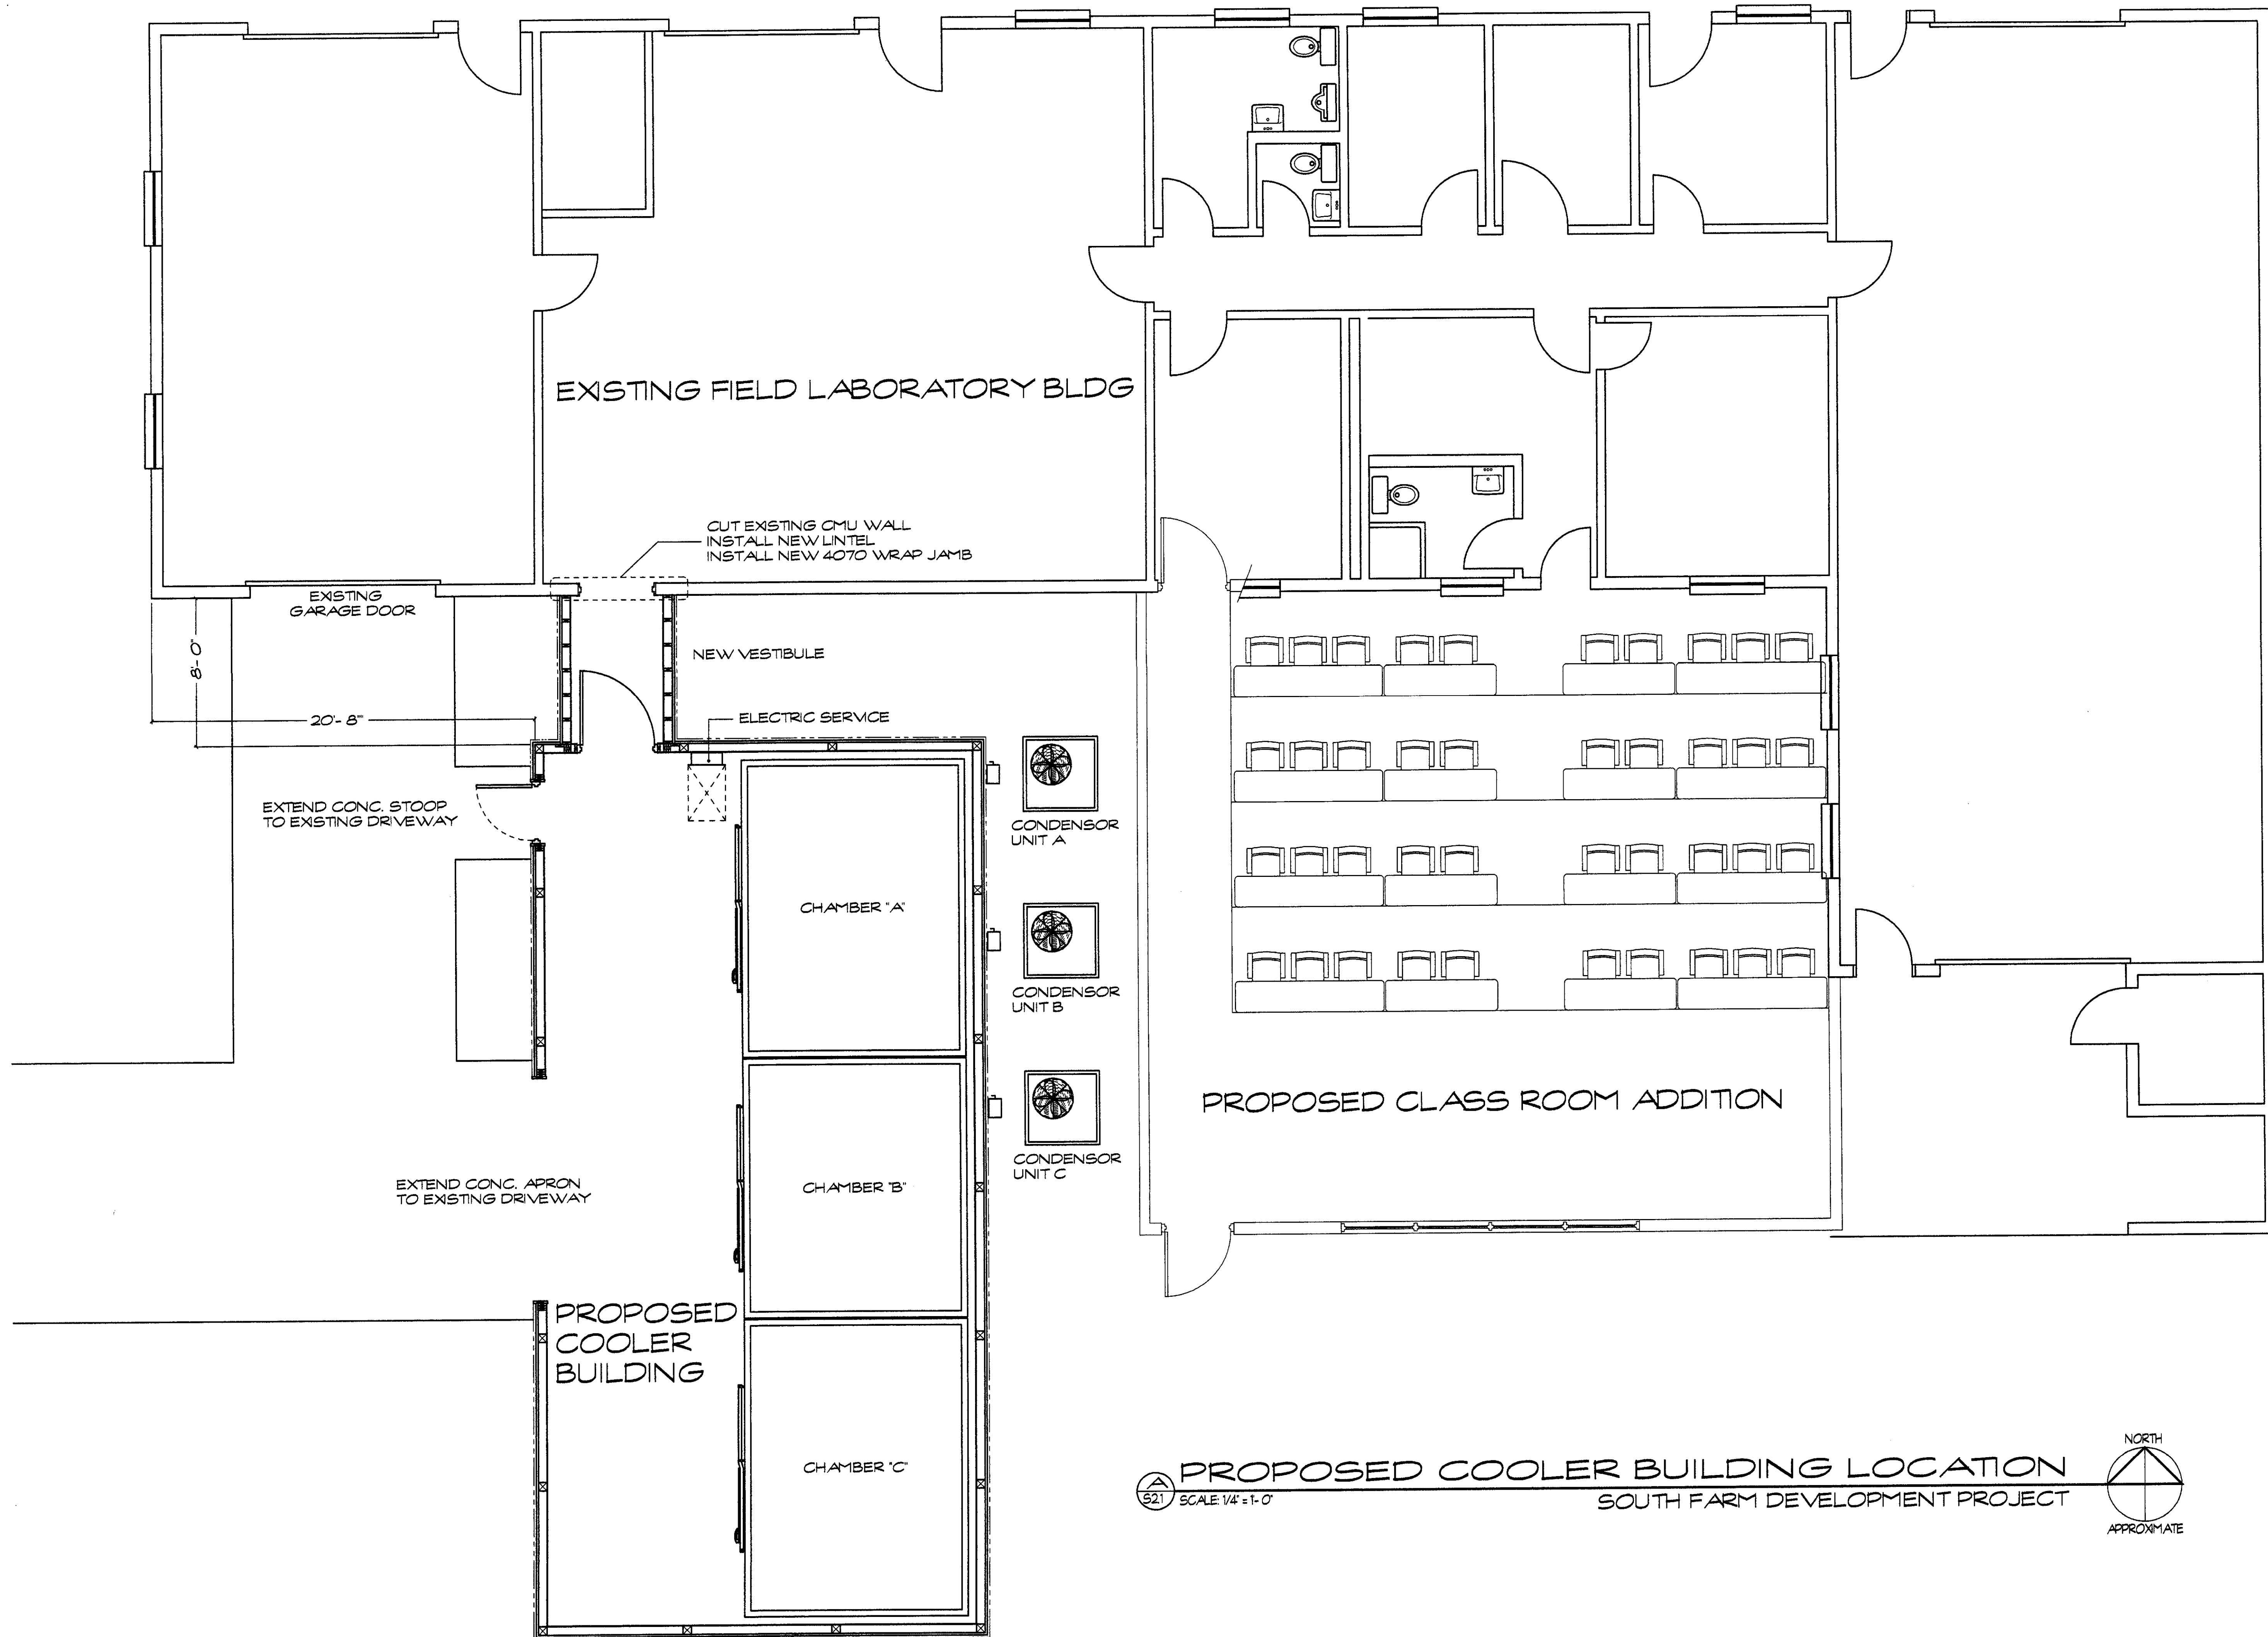

521 PROPOSED COOLER BUILDING LOCATION
 SCALE: 1/4" = 1'-0"

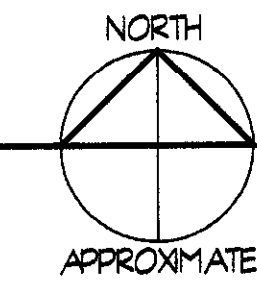

UNIVERSITY OF KENTUCKY COLLEGE OF AGRICULTURE

REVISIONS	DATE	CHK	DESCRIPTION	PROPOSED BUILDING LOCATION	SUPPLIER

REVISIONS	DATE	CHK	DESCRIPTION	PROPOSED BUILDING LOCATION	SUPPLIER

LINEAR MEASURE
 IN MM
 DRWGS FOR:
 INFORMATION
 SUBMITTAL
 APPROVAL
 CONSTRUCTION
 OTHER

DESIGN: GBD5
 SCALE: 1/4" = 1'-0"
 DATE: 02/12/04
 SHEET:
S1.2
 FILE: CB S1-2.PRT

